


223 Colonnade Road - Ground Floor

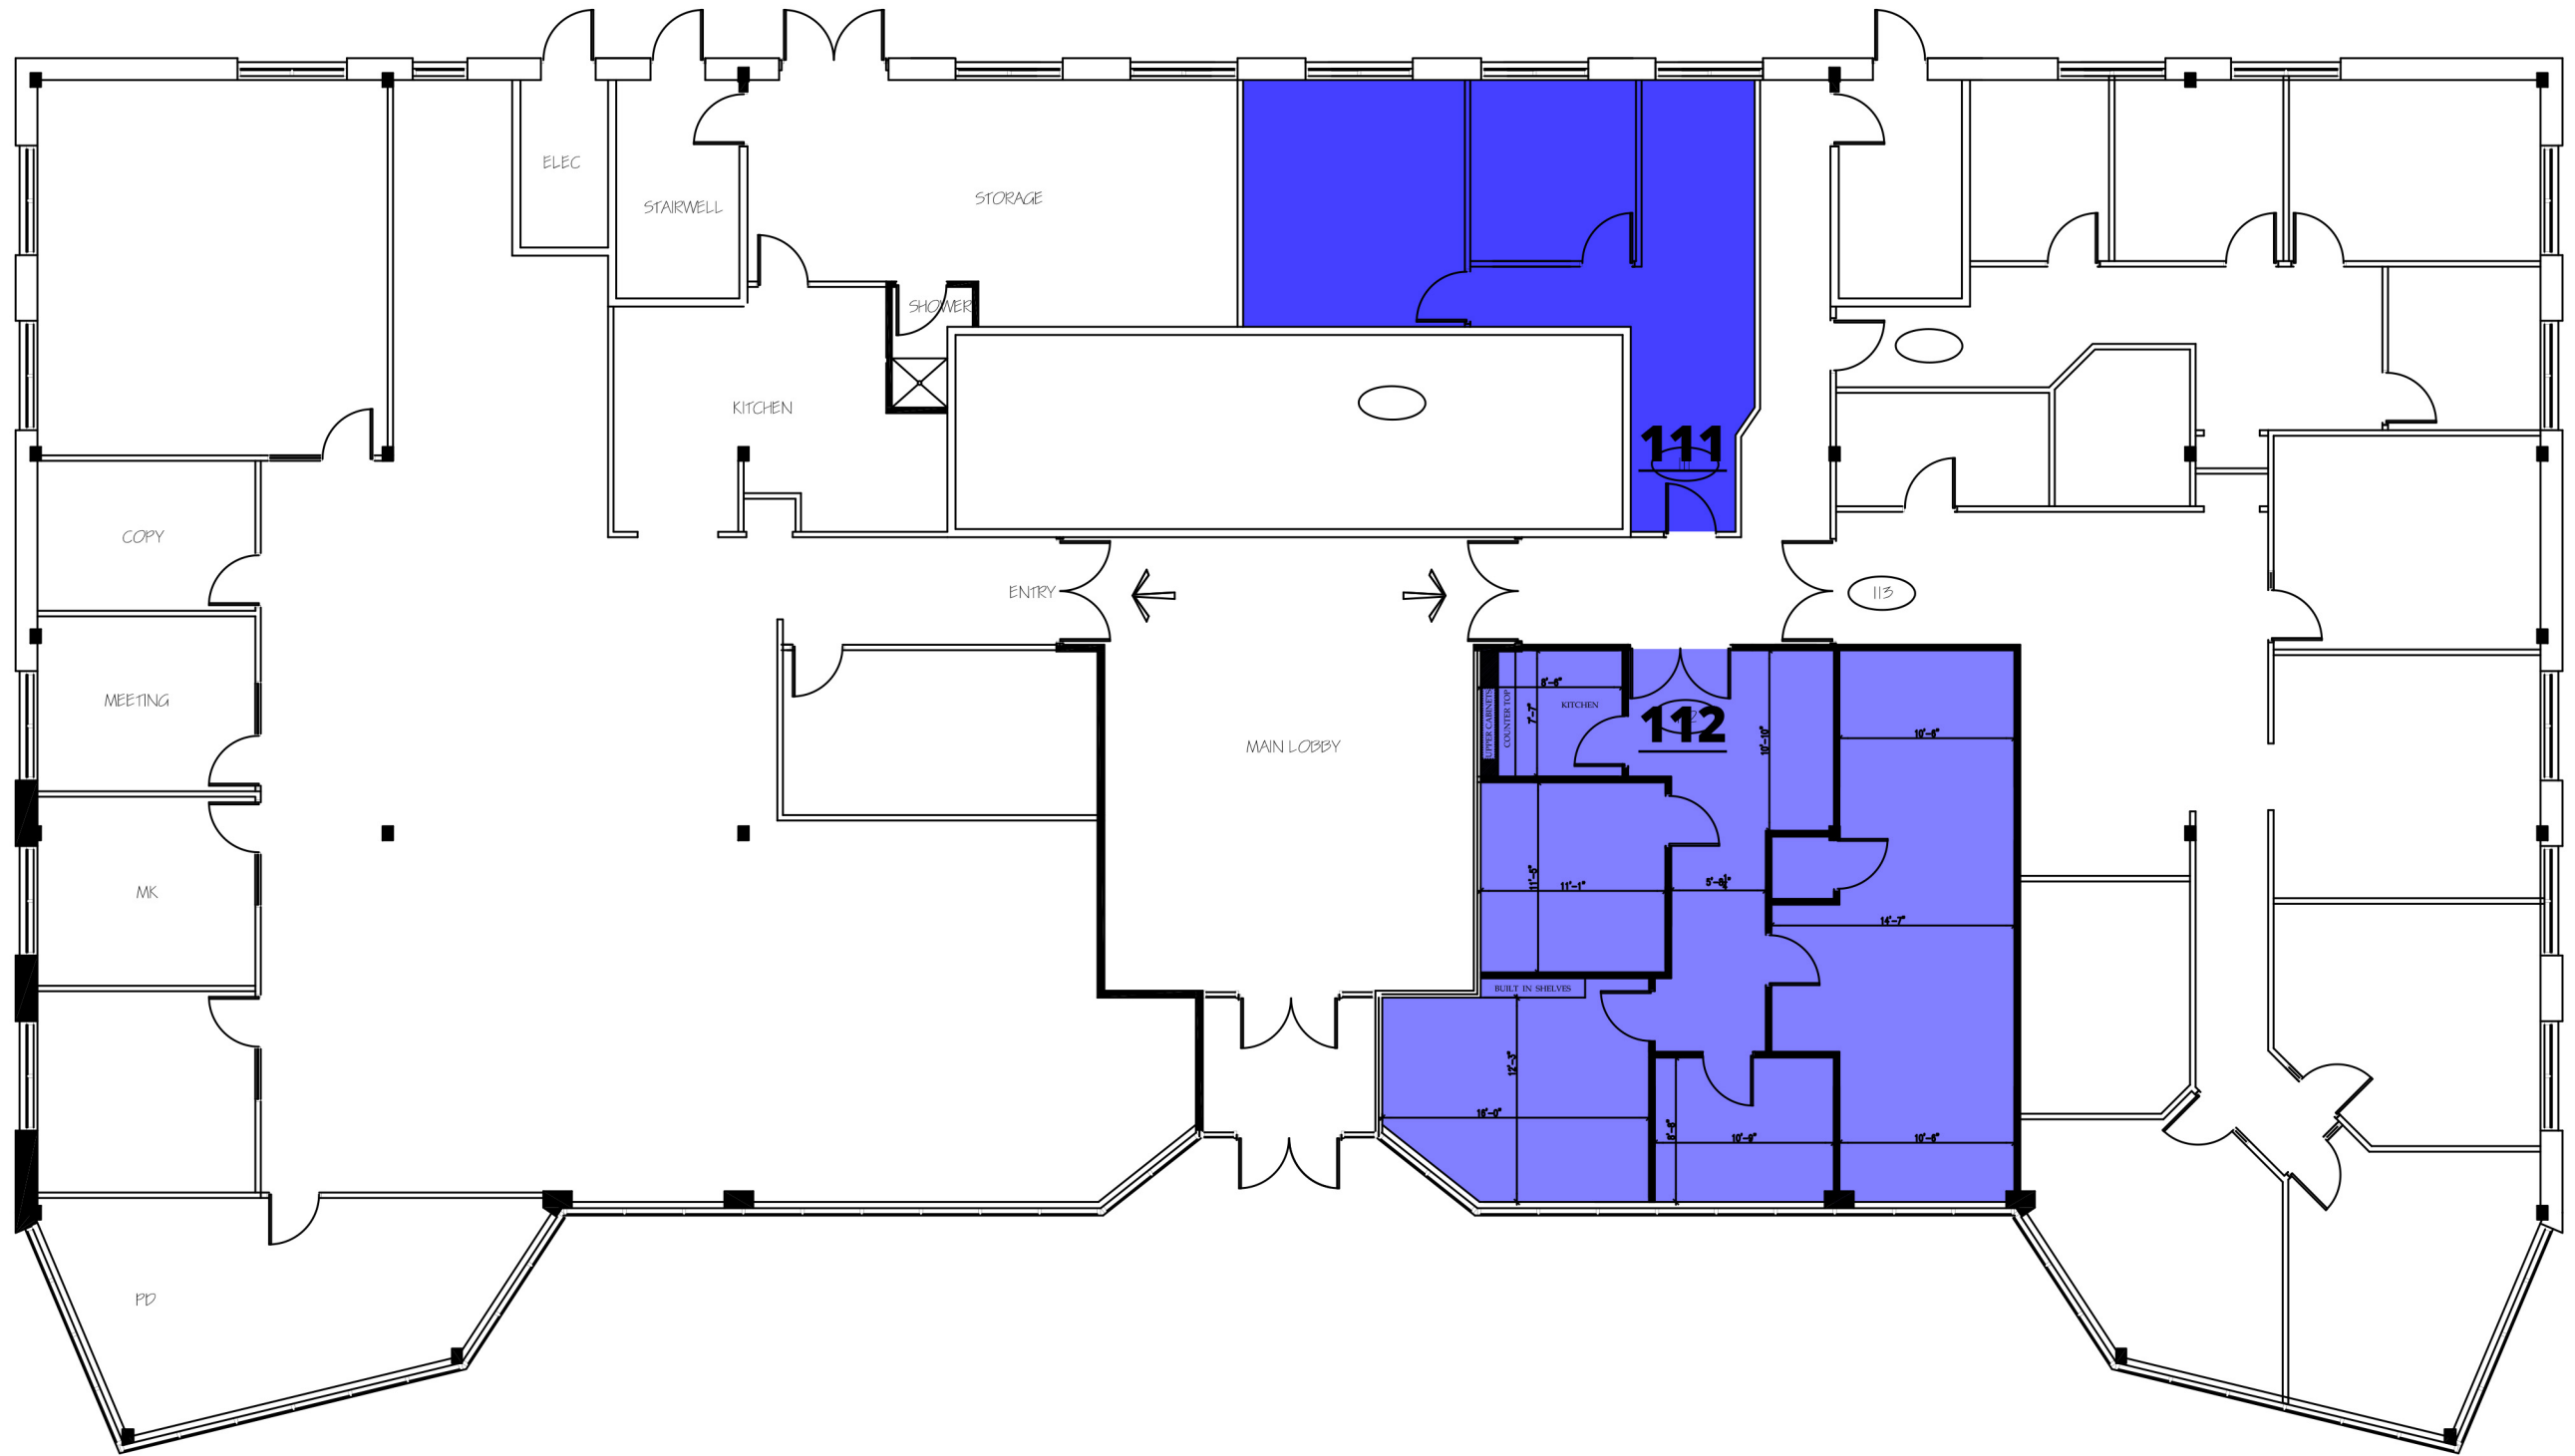

223 Colonnade Road
Tel: (613) 238-1111

Reviewed By:

10	
9	
8	
7	
6	
5	
4	
3	
2	
1	

NUMBER REVISIONS

Drawn By: MG

Checked By:

General Notes:

DIMENSIONS

KEY PLAN:

Projects Title:

CONT

223 COLONNADE ROAD

OTTAWA

GRD. FLOOR

Drawing Title:

EXISTING SUITE

Drawing File:

DB001.D

Proposal No: