


# 223 Colonnade Road - Second Floor

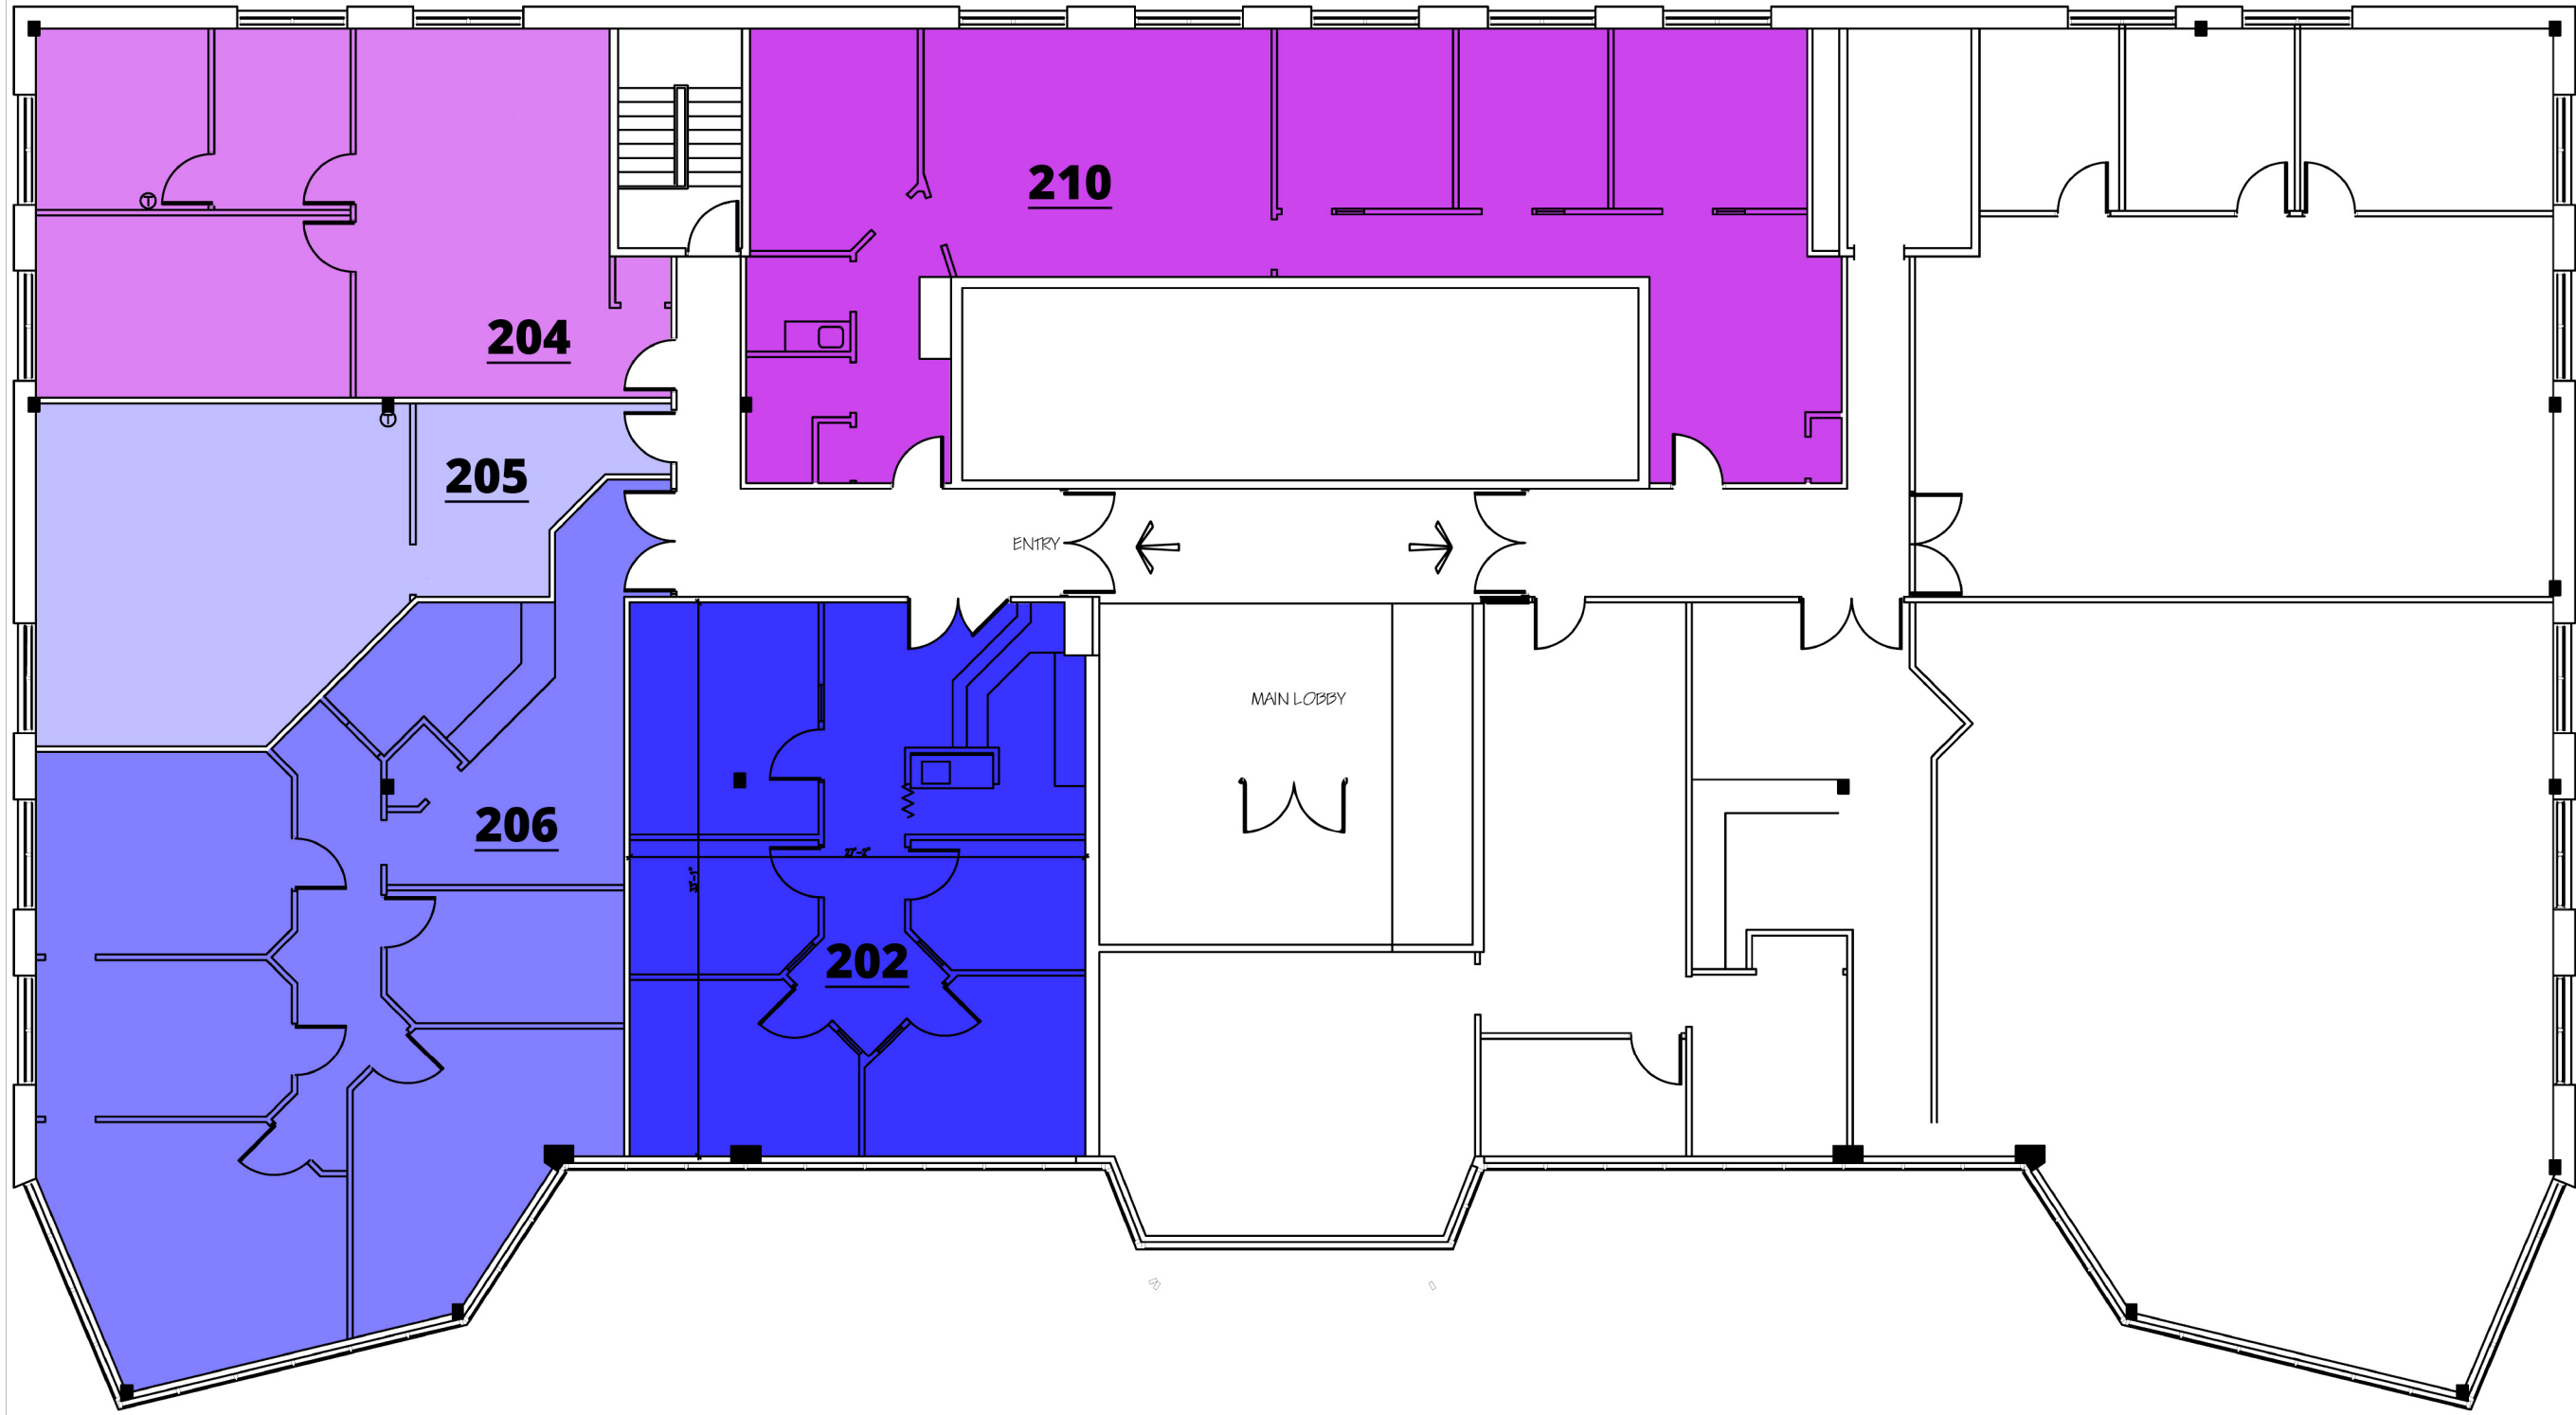

223 Colonnade  
Tel: (613) 72

Reviewed By:

|    |  |
|----|--|
| 10 |  |
| 9  |  |
| 8  |  |
| 7  |  |
| 6  |  |
| 5  |  |
| 4  |  |
| 3  |  |
| 2  |  |
| 1  |  |

NUMBER REVISIONS

Drawn By: BH

Checked By: APB

General Notes:

KEY PLAN:

Projects Title: CONTR

223 COLONNADE  
Second Floor

Drawing Title: EXISTING

Drawing File: DB001.DWG

Proposal No: